


# Proposed City of Tipton Fire Station

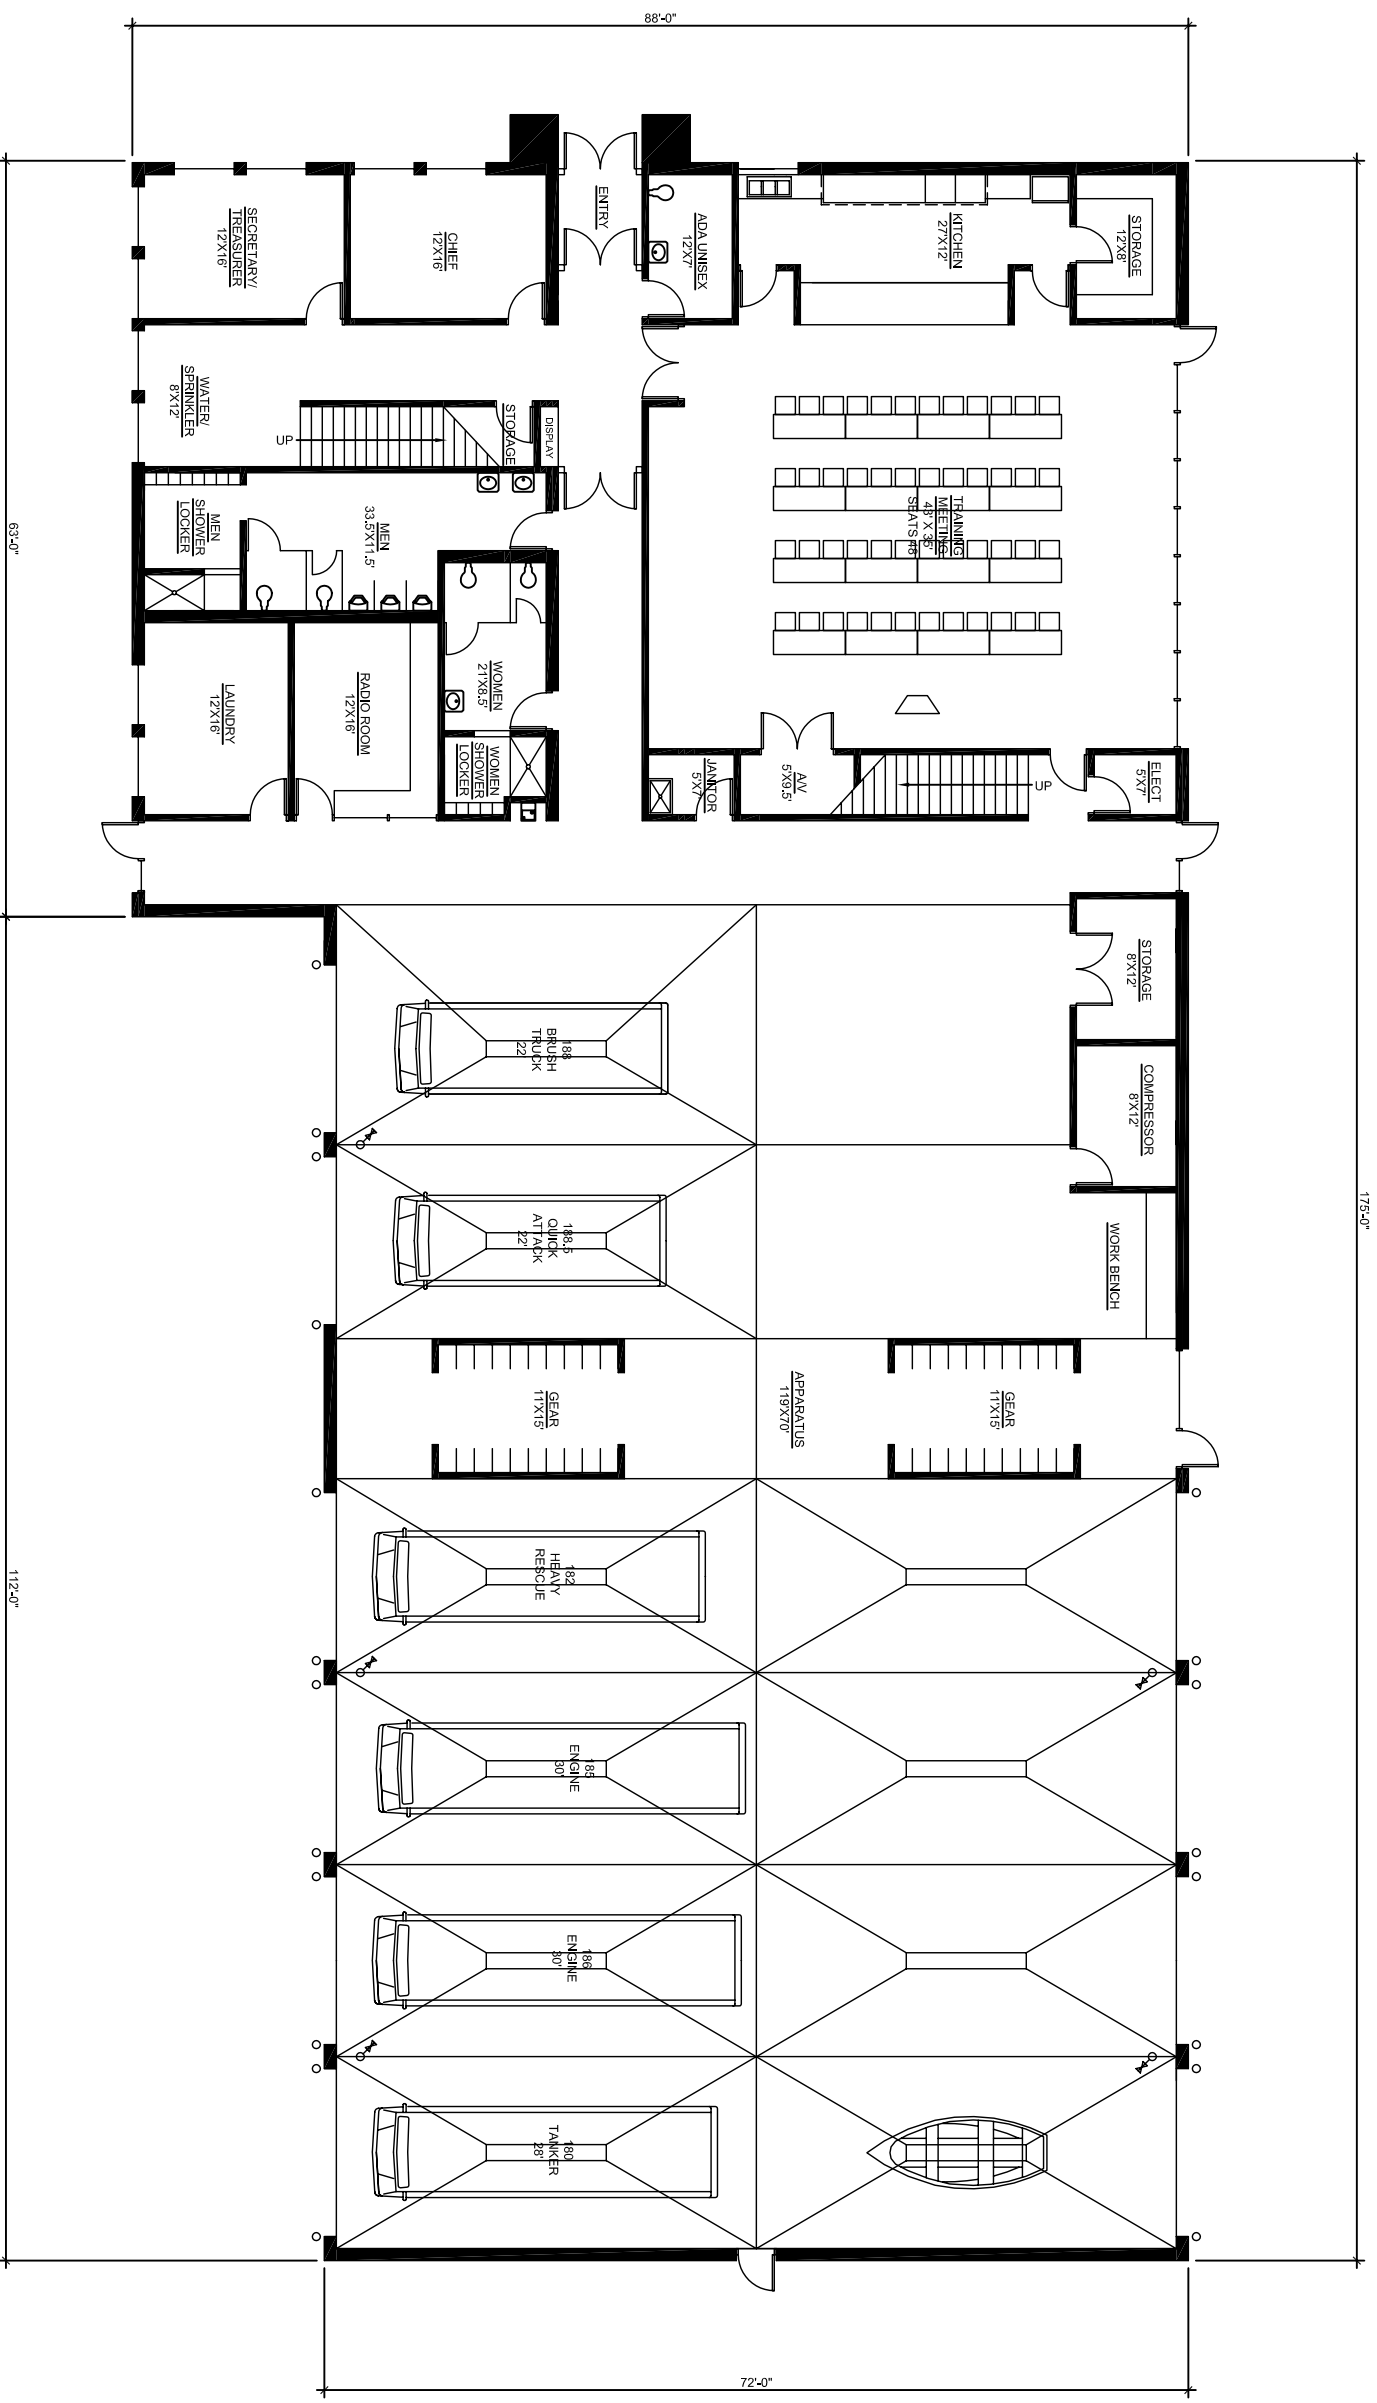

Main Level Floor Plan  2

13,654 s.f.